
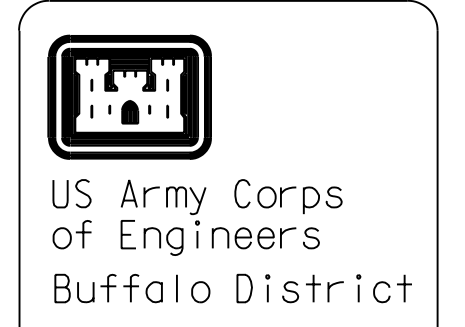
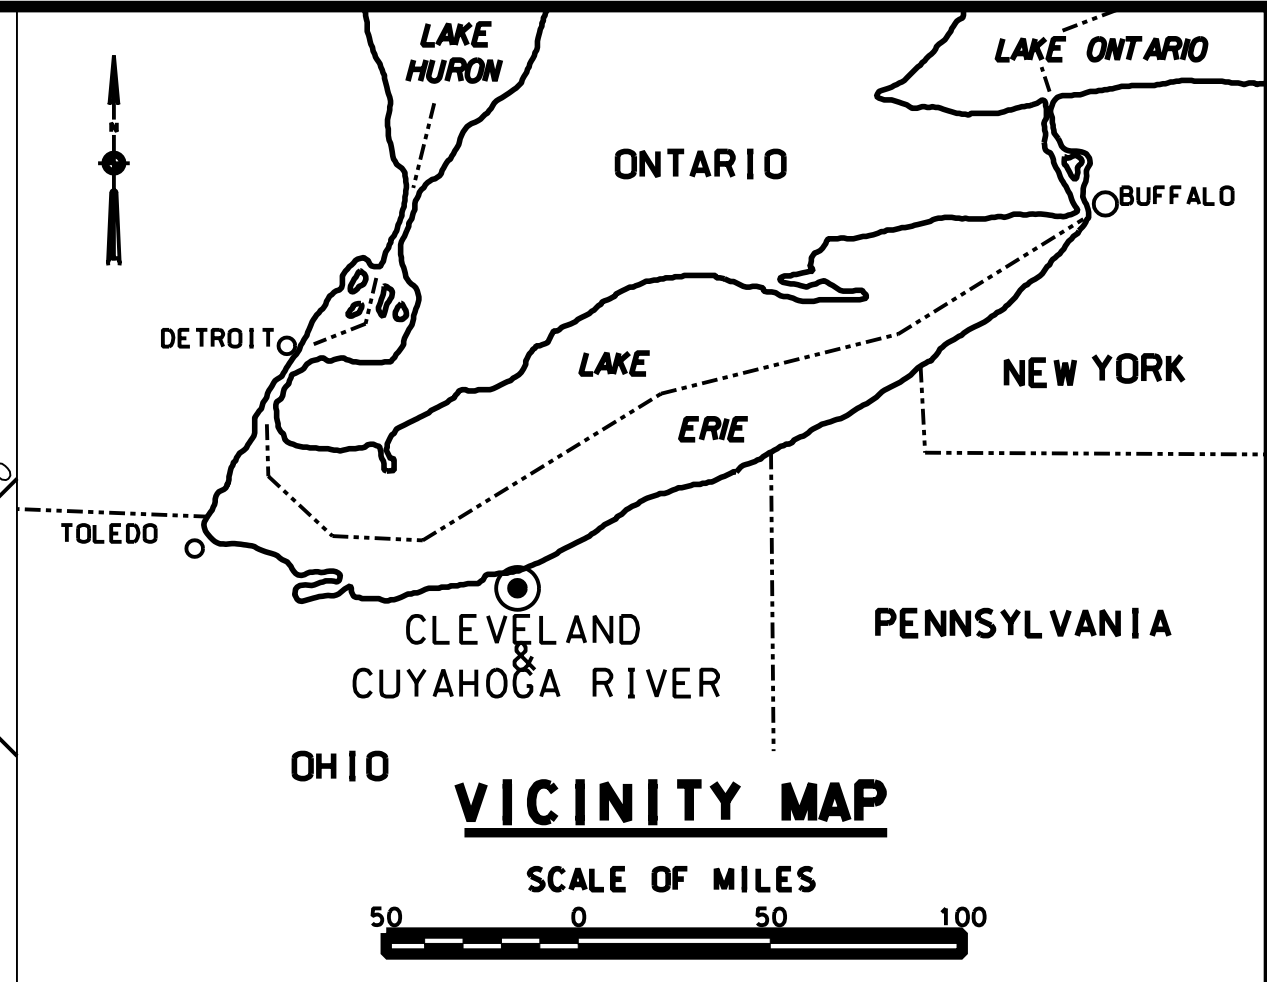
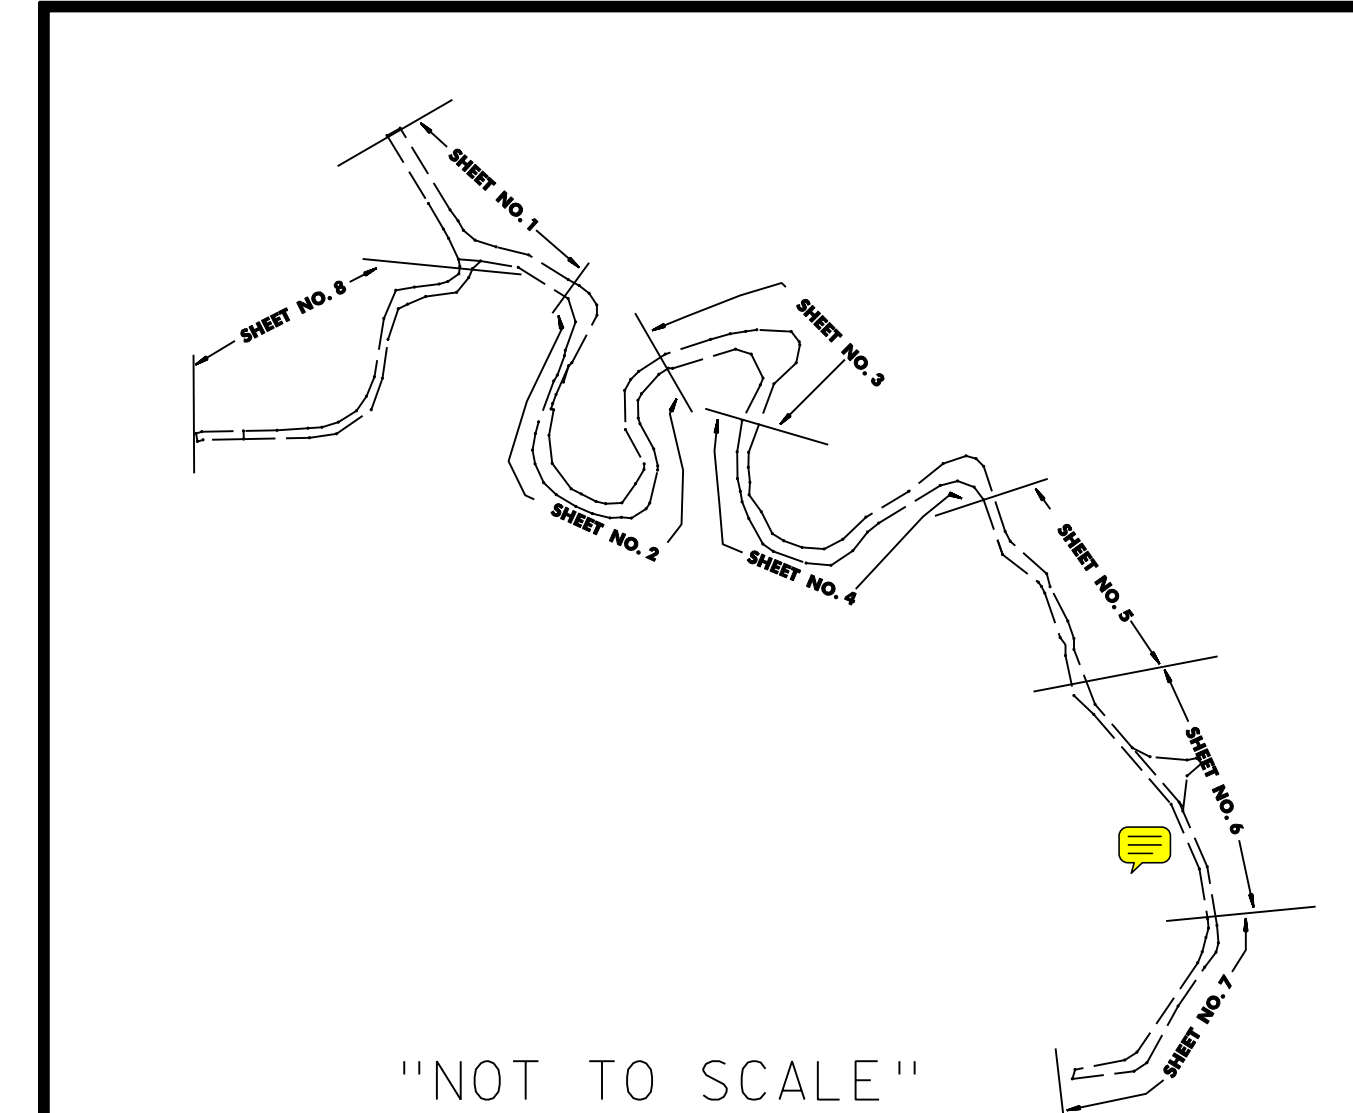


SAFETY PAYS

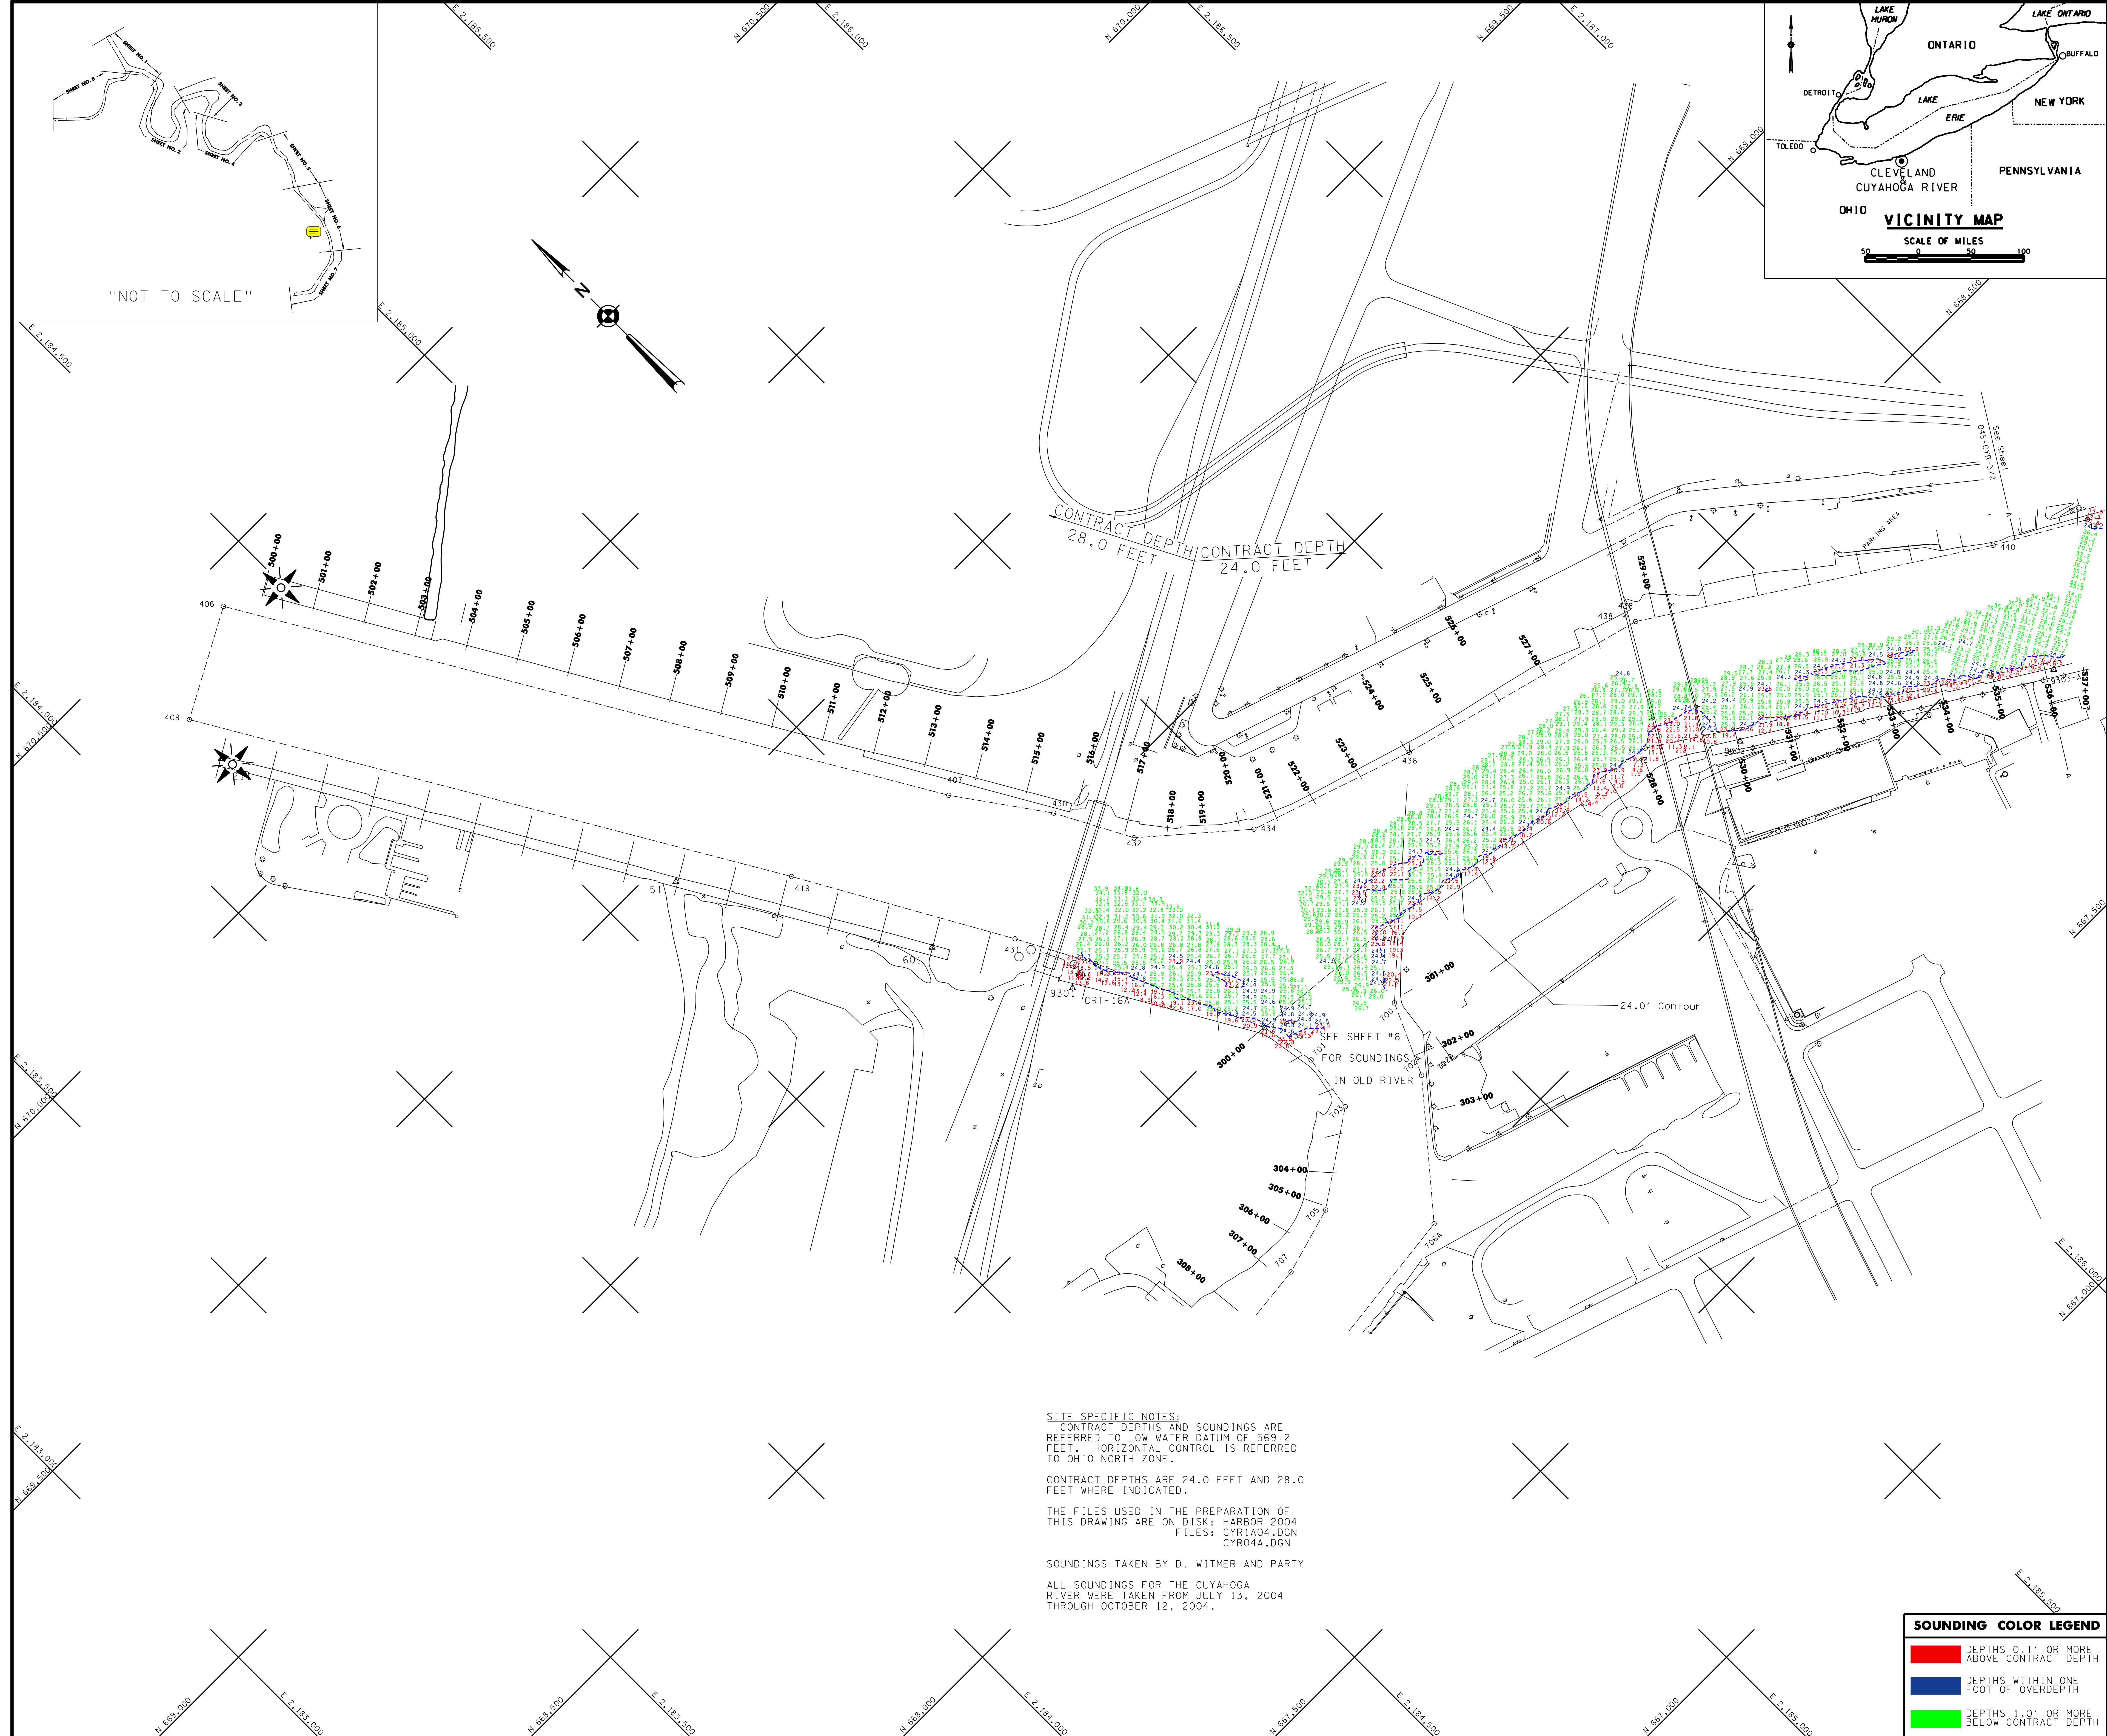

General Notes
The information depicted on the map represents the results of surveys made on the date indicated and can only be considered as indicating the general condition of that time. Unless otherwise noted on this map, all depths and soundings are in feet and referred to the International Great Lakes Datum 1985 (IGLD 1985) and all horizontal positions are referred to North American Datum 1983 (NAD83). See the Site Specific Notes area for appropriate datums. To have a digital version of the survey emailed to you, visit <http://www.irc.usace.army.mil/waterways/survey/navigation/chart.html>. Click on the link "SURVEY SECTION" to send a message containing your request. This drawing was prepared using a CAD system. Scaling may be distorted.

Drawn by:	CADD
Checked by:	
Reviewed by:	
Chief, Survey Unit:	
Approved:	
Date:	
Chief, NYPA Navigation and Maintenance Section	

U.S. ARMY ENGINEER DISTRICT
CORPS OF ENGINEERS
BUFFALO, NEW YORK 14207-3199

CLEVELAND HARBOR, OHIO
CUYAHOGA RIVER
AFTER CONTRACT DREDGING SOUNDINGS 2004
SCALE: 1" = 100'

Sheet reference number:
045-CYR-31
Sheet 1 of 6

SITE SPECIFIC NOTES:
CONTRACT DEPTHS AND SOUNDINGS ARE REFERRED TO LOW WATER DATUM OF 569.2 FEET. HORIZONTAL CONTROL IS REFERRED TO OHIO NORTH ZONE.
CONTRACT DEPTHS ARE 24.0 FEET AND 28.0 FEET WHERE INDICATED.
THE FILES USED IN THE PREPARATION OF THIS DRAWING ARE ON DISK: HARBOR 2004 FILES: CYR1A04.DGN CYR04A.DGN
SOUNDINGS TAKEN BY D. WITMER AND PARTY
ALL SOUNDINGS FOR THE CUYAHOGA RIVER WERE TAKEN FROM JULY 13, 2004 THROUGH OCTOBER 12, 2004.

SOUNDING COLOR LEGEND	
	DEPTHS 0.1' OR MORE ABOVE CONTRACT DEPTH
	DEPTHS WITHIN ONE FOOT OF OVERDEPTH
	DEPTHS 1.0' OR MORE BELOW CONTRACT DEPTH

SUPPORT VALUE ENGINEERING - IT PAYS